


Snit A - A

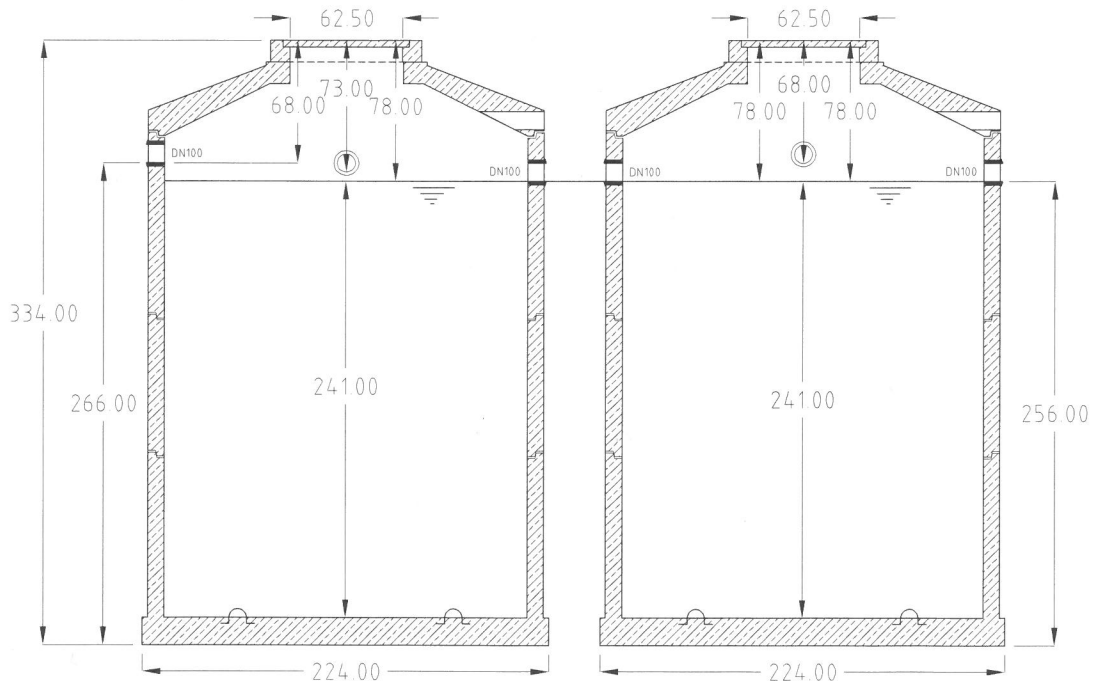

Rev.No.	Rev.Note: Vekt underdel: 5.96 to, Vekt: 7.18 to (2x)
1.0	Serien.No. TYP 2 (2x)
<b>KLARO</b> renseanlegg	Klaro Renseanlegg Ø 2000 20PE BZ2
Tegnet av: H.S.	Skala: 1:40 Dato: 11.11.19