


Snit A - A

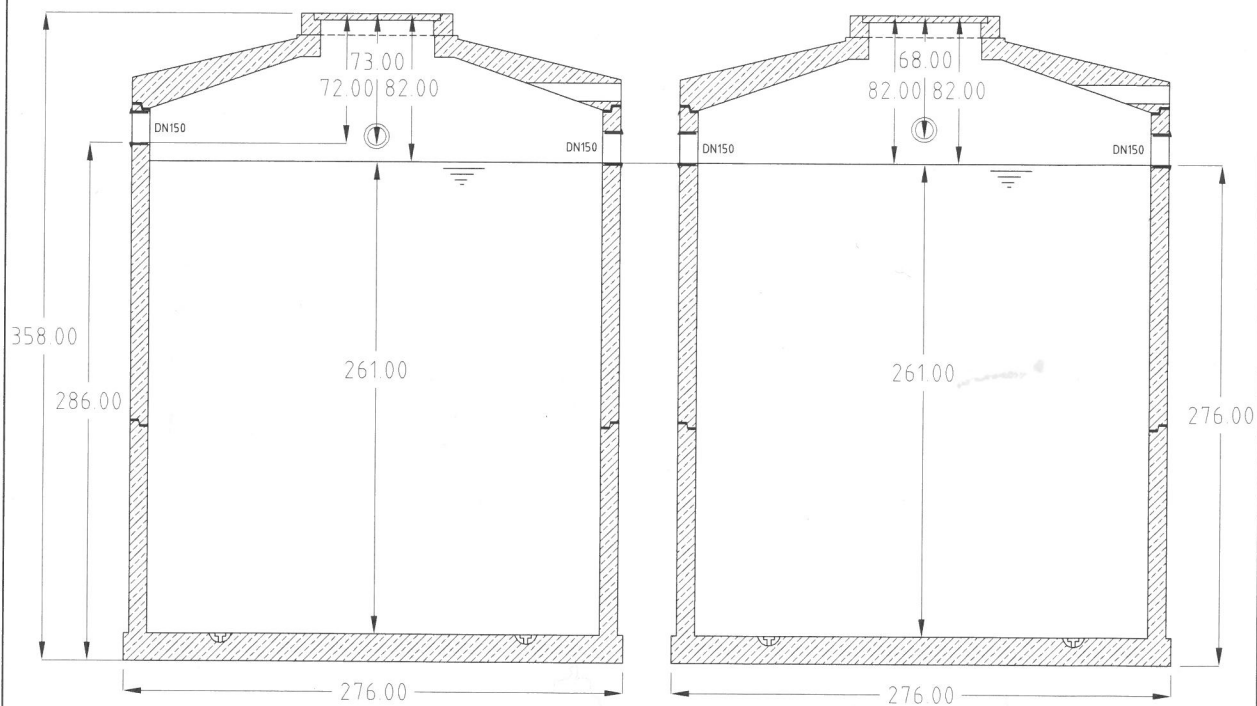

Rev.No.	Rev.Note: Vekt underdel: 7.52 to, Vekt: 9.5 to (2x)	
1.0	Serien.No. TYP 4 (2x)	
<b>KLARO</b> renseanlegg		Klaro Renseanlegg Ø 2500 30PE BZ1
Tegnet av: H.S.	Skala: 1:40	Dato: 11.11.19