


Snit A - A

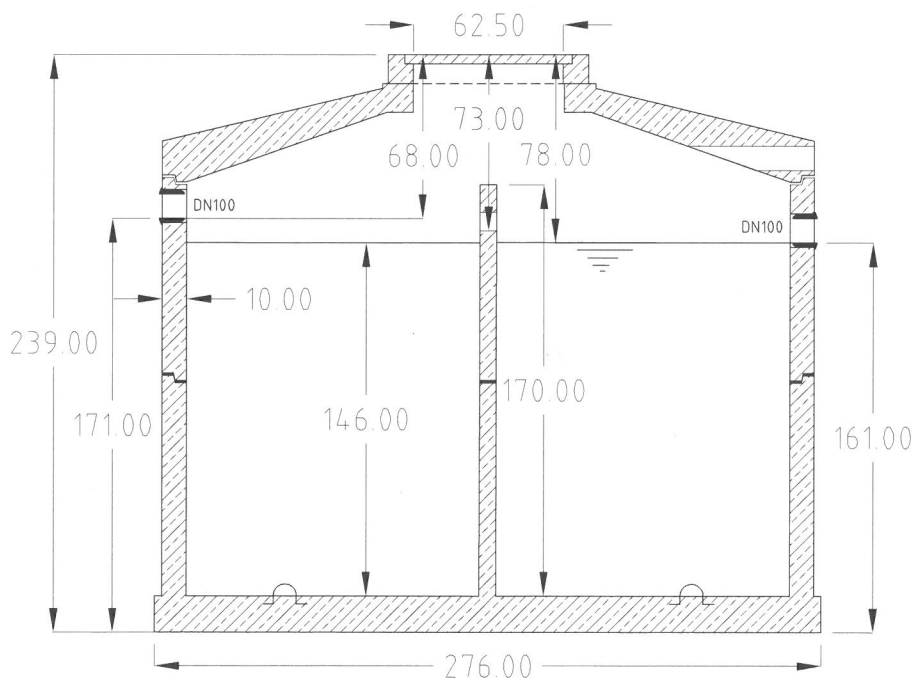

Rev.No.	Rev.Note: Vekt underdel: 5.83 to, Vekt: 7.8 to
1.0	Serien.No. TYP 3
<b>KLARO</b> rensianlegg	Klaro Rensianlegg Ø 2500 5PE BZ2
Tegnet av: H.S.	Skala: 1:30 Dato: 11.11.19